


BUILDING AREA = 7230 SQ. FT.
FIN. FLR. ELEV. = 100.60

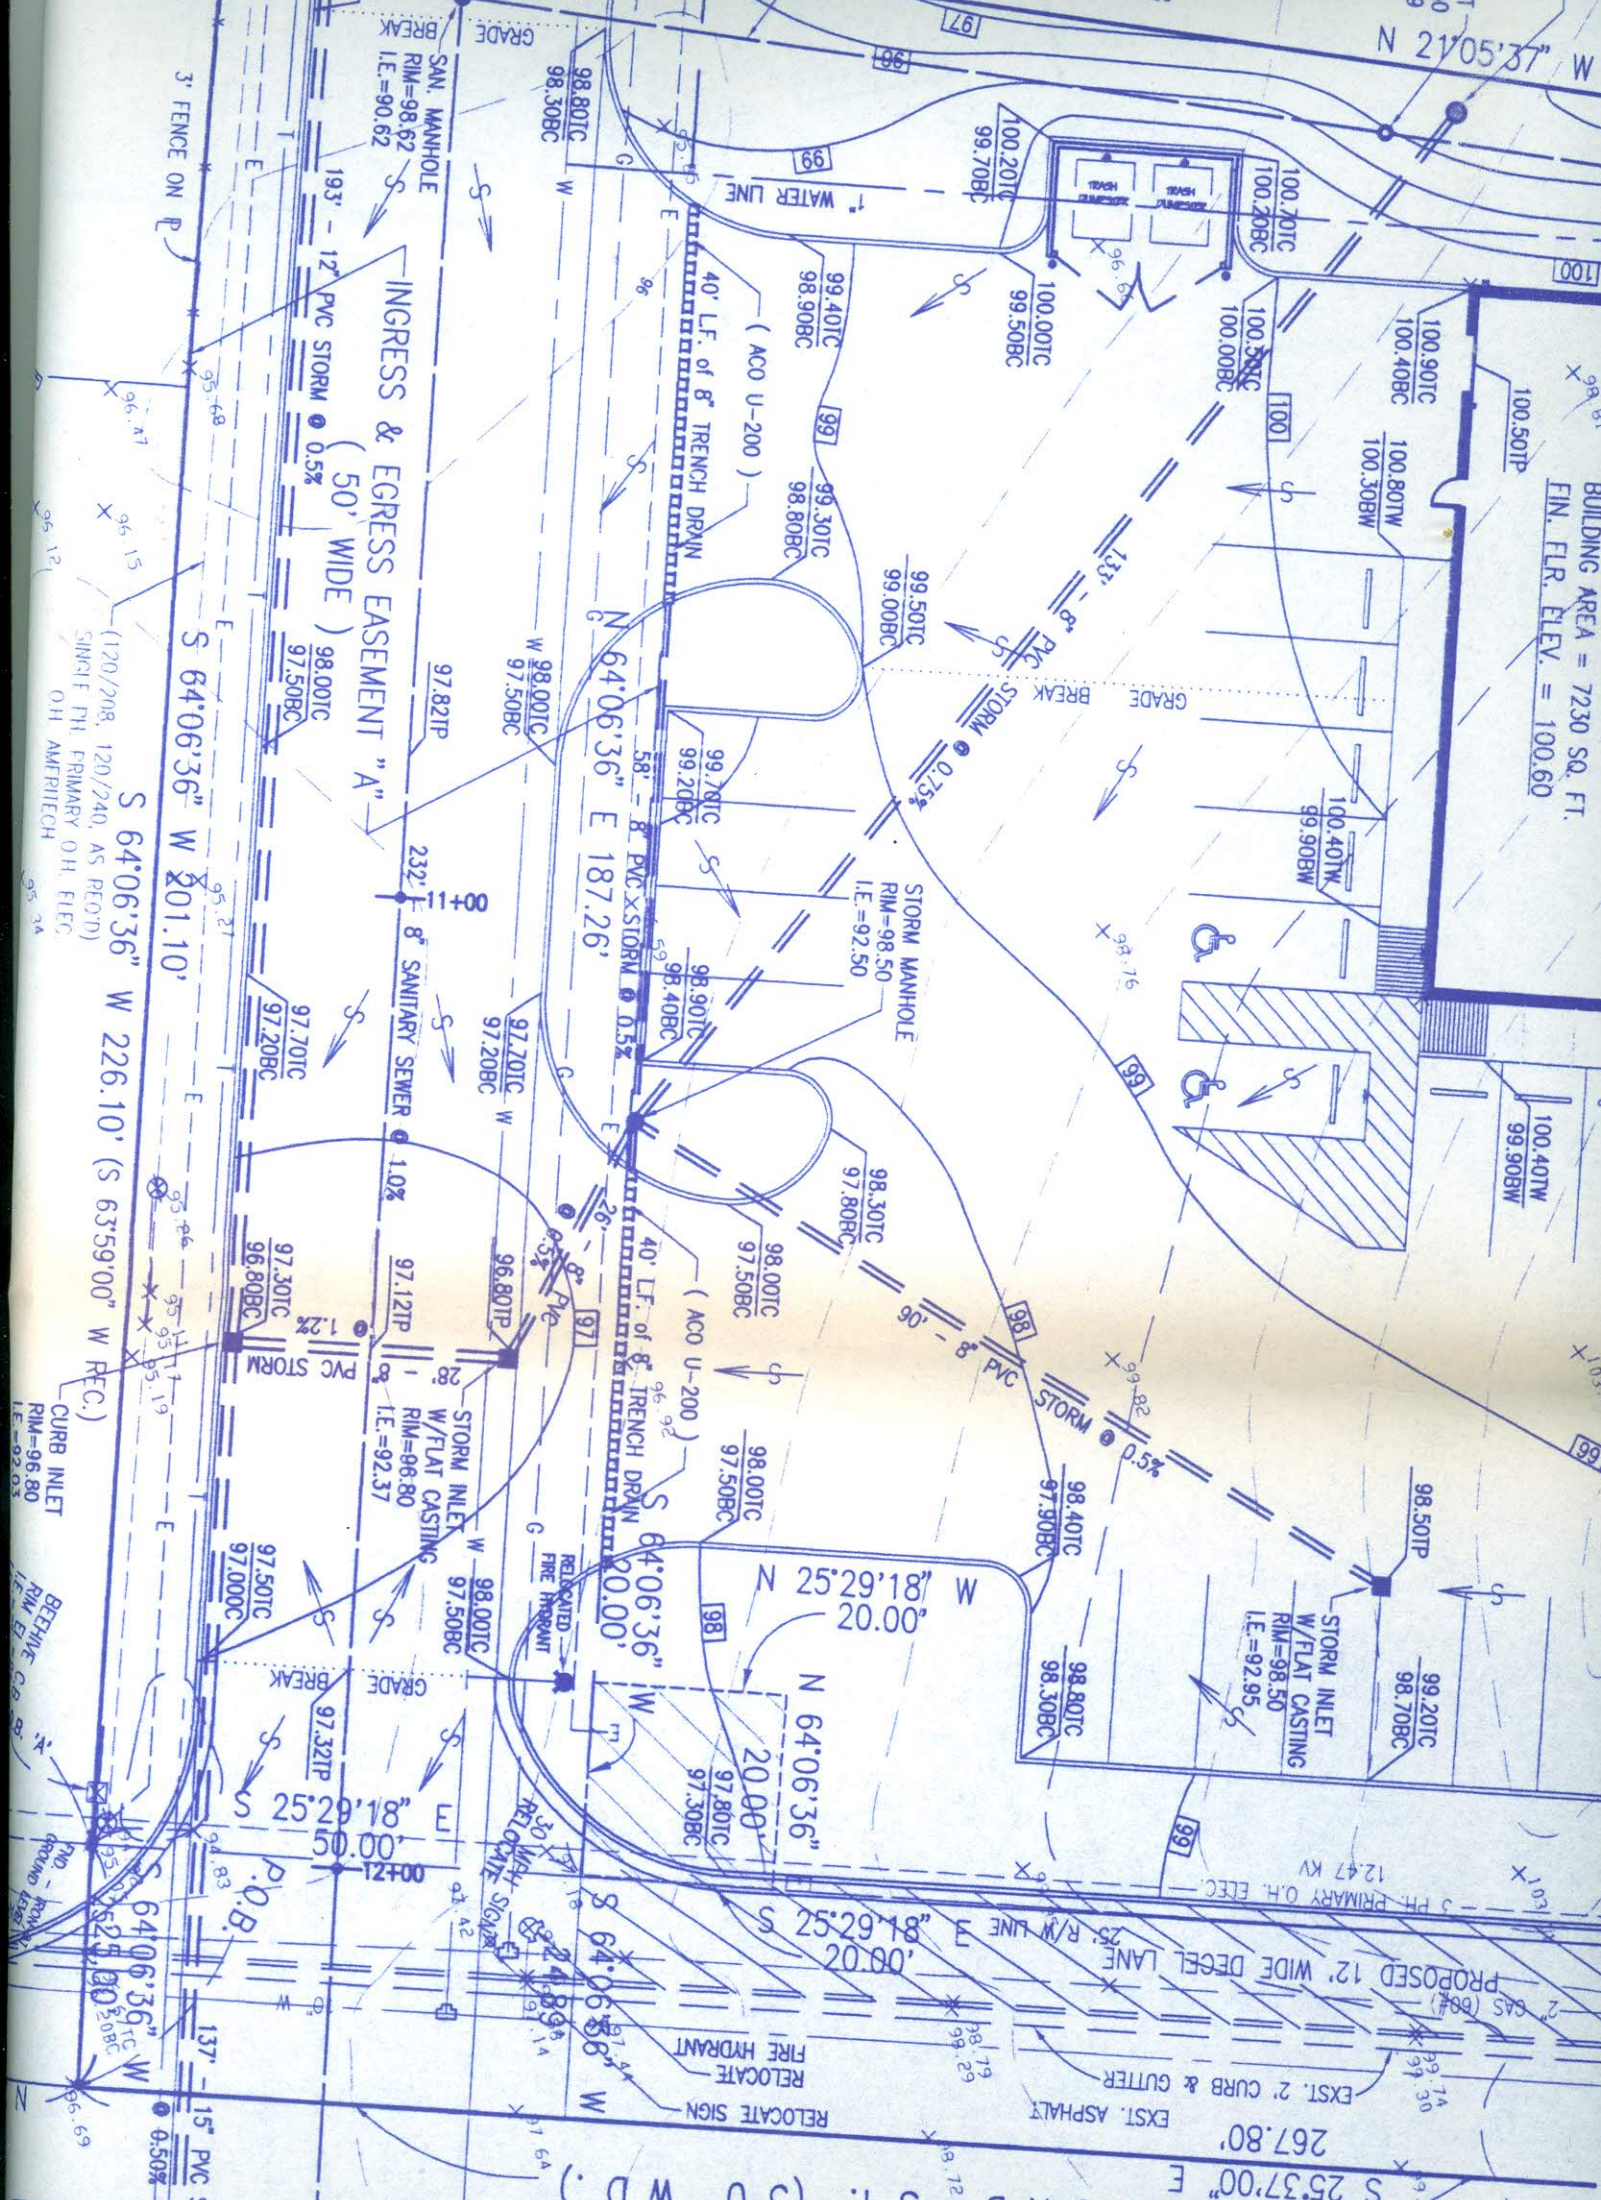

INGRESS & EGRESS EASEMENT "A"
(50' WIDE)
0.5%
SAN. MANHOLE
RIM=98.62
I.E.=90.62

STORM WATER
40' L.F. of 8" TRENCH DRAIN
(ACO U-200)
STORM MANHOLE
RIM=98.50
I.E.=92.50

STORM INLET
W/ FLAT CASTING
I.E.=92.37
SANITARY SEWER
8" SANITARY SEWER
1.0%
1.2%

STORM INLET
W/ FLAT CASTING
RIM=98.50
I.E.=92.95

3' FENCE ON

S 64'06'36" W 201'10"

S 64'06'36" W 226'10" (S 63'59'00" W REC.)







15' PVC STORM

137' - 8" PVC STORM

137' - 8" PVC STORM

267.80'









25.29'18" W 20.00'

25.29'18" W 20.00'

8" #53 CRUSHED LIME STONE

TYPICAL CROSS-SECTION

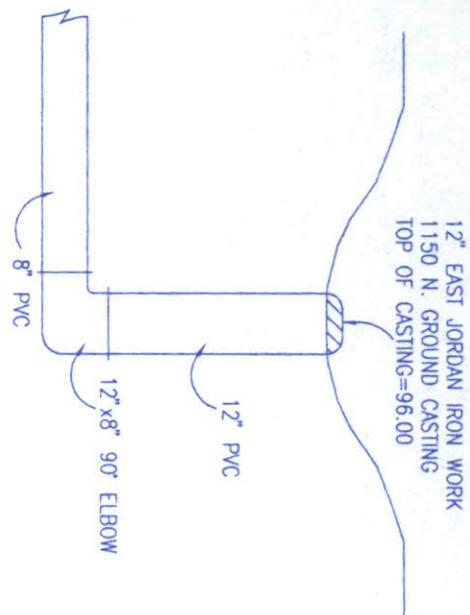

TEMPORARY DRAIN DETAIL

